

Rev.	Date	By	Check	Details	Appr.
-	-	-	-	-	-

PAN	13/08/20	NMCA	MJM	ISSUED FOR PAN	CML
PAD	04/06/20	NMCA	MJM	ISSUED FOR PAD	CML
Status	Date:	By:	Check:	Drawing Status	Details:
					Appr:

**PAN DRAWING**

Nonwood House  
96 - 102 Great Victoria Street  
Belfast BT2 7BE

T 028 9033 3443  
F 028 9023 5501  
E mail@doran.co.uk  
W www.doran.co.uk



Project Title:  
**Ulster Canal Greenway  
Monaghan to Middletown (in NI)**

Drawing Title:  
**Proposed Route Layout  
Sheet 1 of 4**

Client/Architect:	Monaghan County Council	Date:	August 2020
Drawn by:	NMCA	Checked by:	MJM
Approved by:	CML	Scales:	1 : 1000
Project Number:	191063	Sheet Size:	A1
Orig.:	DCL	Level:	S4
Zone:	S4	Type:	XX
Disc.:	GA	Number:	C 401
Revision:	001		

**Interreg**  
Northern Ireland - Ireland - Scotland  
European Regional Development Fund

A project supported by the European Union's INTERREG VA Programme, and managed by the Special EU Programmes Body

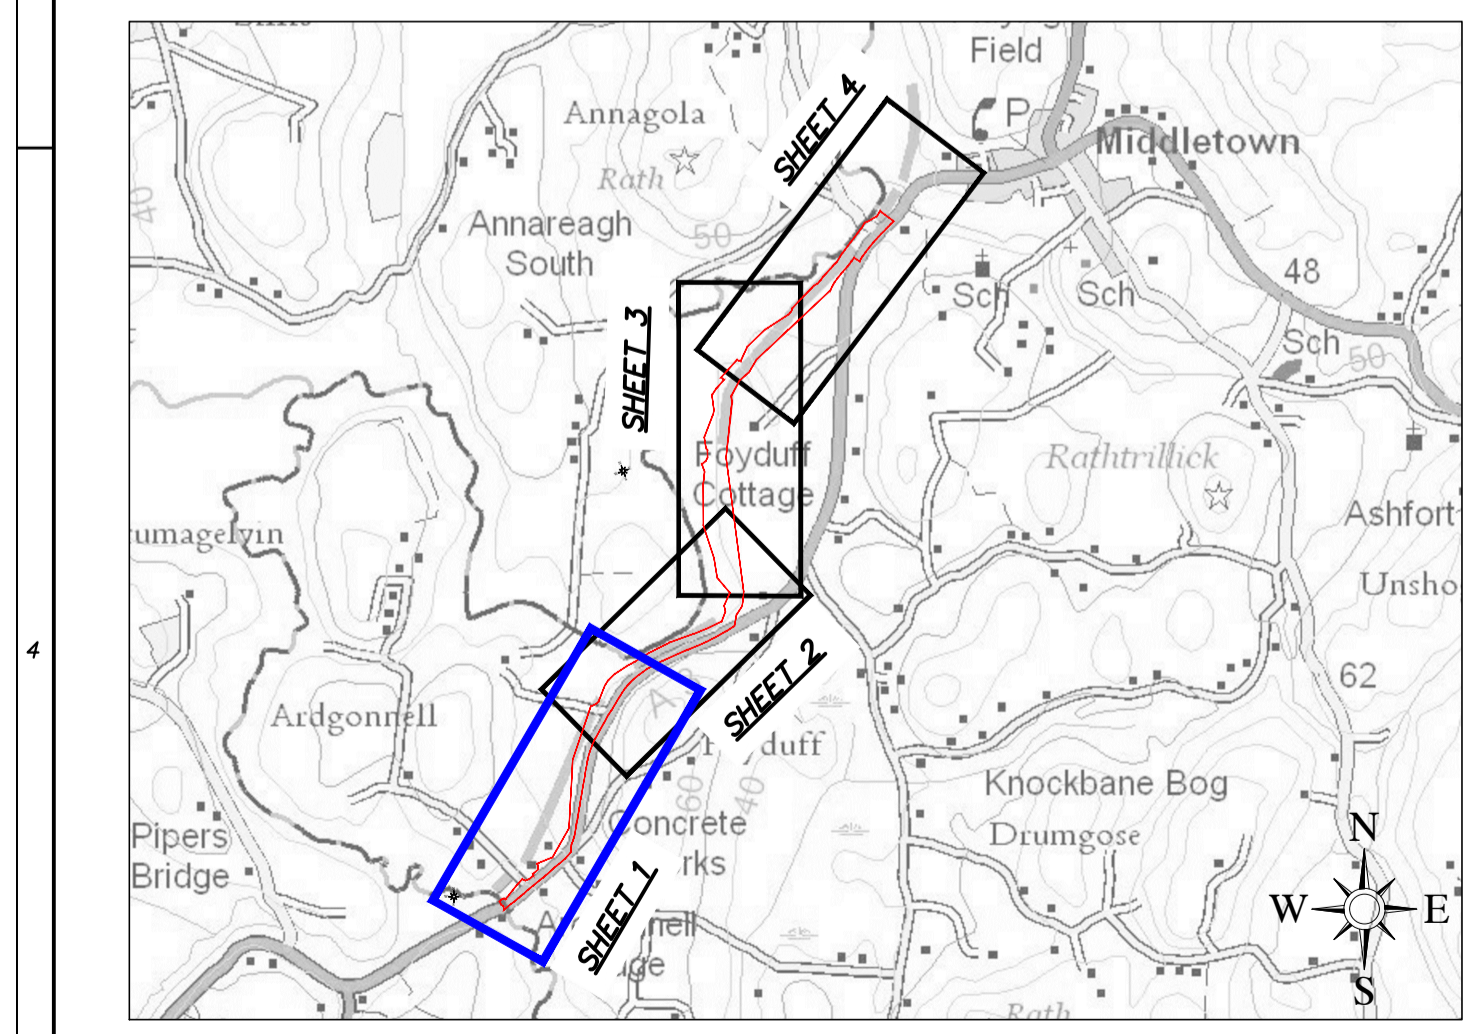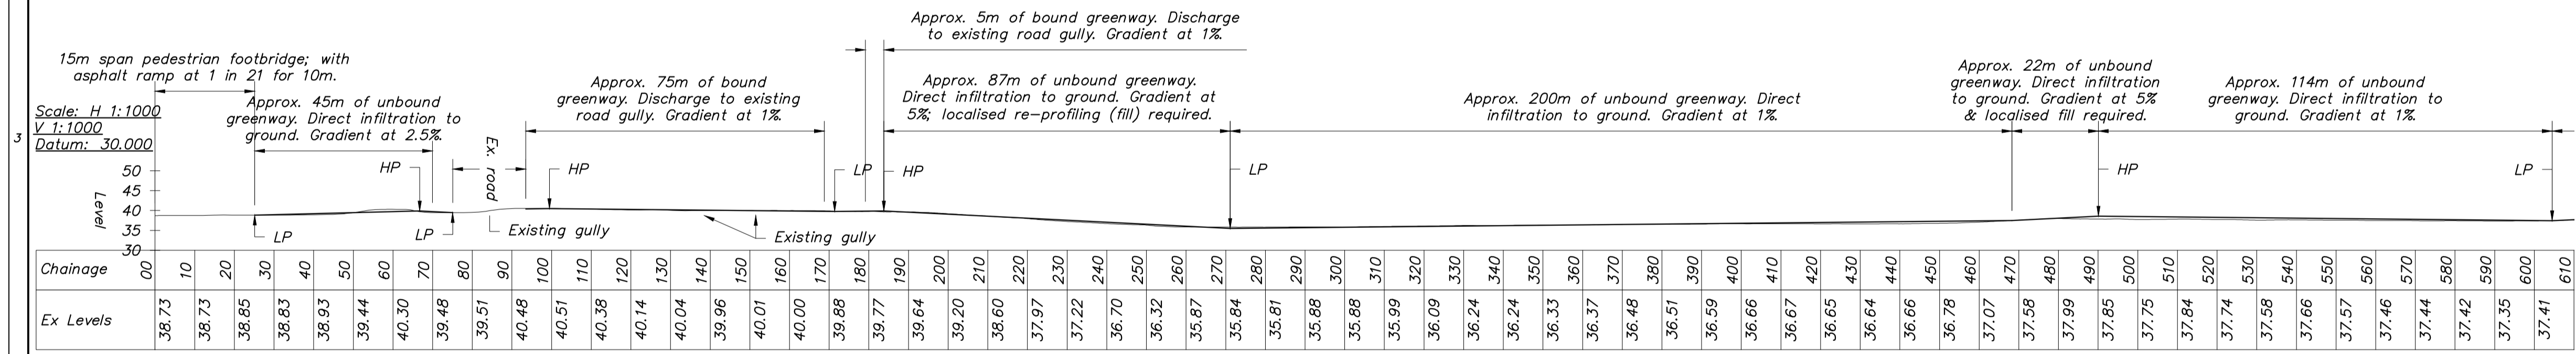

**Sheet Layout Overview**  
Scale 1 : 20,000

- Legend**
- Planning Application Boundary
  - Monaghan to Middletown (within NI)
  - Infilled Ulster Canal
  - Proposed bound asphalt greenway
  - Proposed unbound greenway
  - Proposed 1.2m high timber fence (stock proof where required)
  - Indicative stone filled drainage trench
  - Proposed barrier
  - Proposed drop kerb
  - Proposed half battered kerb
  - Proposed pin kerb
  - Proposed gate
  - Proposed culvert
  - Existing fence to be replaced
  - Proposed landowner access point (concrete slab and gates)
  - Accommodation works to landowner access lane