

Rev.	Date	By	Check	Details	Appr.
-	-	-	-	-	-

PAN	13/08/20	NMCA	MJM	ISSUED FOR PAN	CML
PAD	04/06/20	NMCA	MJM	ISSUED FOR PAD	CML
Status	Date:	By:	Check:	Drawing Status	Details:
					Appr:

PAN DRAWING

Nonwood House
36 - 102 Great Victoria Street
Belfast BT2 7BE
T 028 9033 3443
F 028 9023 5501
E mail@doran.co.uk
W www.doran.co.uk

Project Title:
**Ulster Canal Greenway
Monaghan to Middletown (in NI)**

Drawing Title:
**Proposed Route Layout
Sheet 2 of 4**


Client/Architect:	Monaghan County Council
Drawn by:	NMCA
Checked by:	MJM
Approved by:	CML
Date:	August 2020
Scales:	1 : 1000
Sheet Size:	A1

Project Number:	Orig.	Zone.	Level.	Type.	Disc.	Number.	Revision:
191063	DCL	S4	XX	GA	C	402	001

Interreg
EUROPEAN UNION
Northern Ireland - Ireland - Scotland
European Regional Development Fund

A project supported by the European Union's INTERREG VA Programme, and managed by the Special EU Programmes Body

Armagh City Banbridge & Craigavon Borough Council
Ulster Canal Greenway
Waterways Ireland
Uiscebealaí Éireann Waterways Airlann

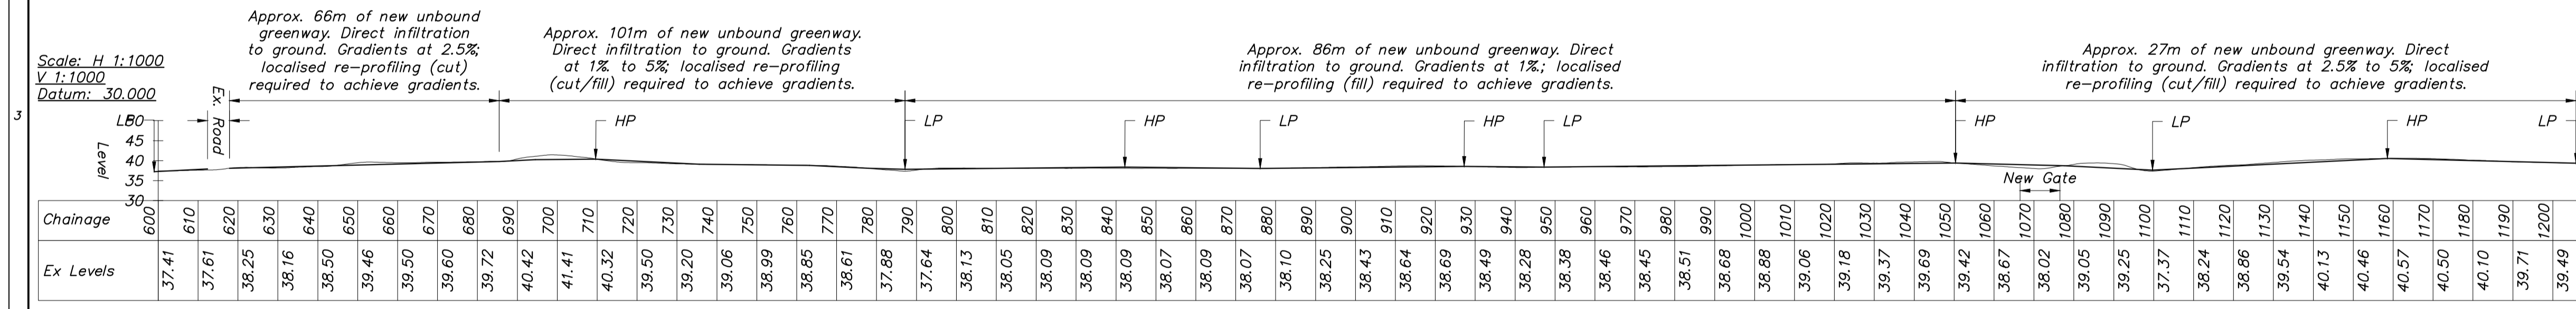

Sheet Layout Overview
Scale 1 : 20,000

- Legend**
- Planning Application Boundary
 - Monaghan to Middletown (within NI)
 - Infilled Ulster Canal
 - Proposed bound asphalt greenway
 - Proposed unbound greenway
 - Proposed 1.2m high timber fence (stock proof where required)
 - Indicative stone filled drainage trench
 - Proposed barrier
 - Proposed drop kerb
 - Proposed half battered kerb
 - Proposed pin kerb
 - Proposed gate
 - Proposed culvert
 - Existing fence to be replaced
 - Proposed landowner access point (concrete slab and gates)
 - Accommodation works to landowner access lane