



# Ulster Canal Greenway from Monaghan Town to Middletown, County Armagh (within Northern Ireland)

**Pre-Application Community Consultation  
October 2020**

## Feedback Form

1. Name: \_\_\_\_\_

Address: \_\_\_\_\_

Contact No.: \_\_\_\_\_ Email Address: \_\_\_\_\_

2. Do you support the principle of a Greenway between the NI / RoI Border & Annagola Bridge?

Yes

No

Don't Know /  
No Response

If you have stated 'No', please state why, below:

\_\_\_\_\_

3. Please tick the box below which best reflects your opinion on the proposals for the Ulster Canal Greenway between the NI / RoI Border & Annagola Bridge.

Excellent

Very good

Good

Average

Poor

Don't Know /  
No Response

If you have stated 'Average' or 'Poor', please state why, below:

\_\_\_\_\_

4. What are you likely to use the proposed greenway for (please tick all that apply):

Commuting

Walking

Cycling

Family  
Walk/Cycle

Exercise

Other

Don't Know /  
No Response

If you have stated 'Other', please outline below:

\_\_\_\_\_

5. How often are you likely to use the Ulster Canal Greenway between the NI / RoI Border & Annagola Bridge?

Daily

Weekly

Monthly

Few Times  
per Year

Annually

Never

Don't Know /  
No Response

6. What will the proposals offer you and the local area?

---

7. Outline any issues, ideas or views on the preferred route option proposed:

---

8. Outline any issues, ideas or views on the proposed fencing, furniture, and signage of the Greenway between the NI / RoI Border and Glaslough Bridge:

---

Proposal of Application documents can be viewed via the NI Public Access Planning Portal at:  
<http://epicpublic.planningni.gov.uk/publicaccess/>  
Application Reference LA08/2020/1162/PAN

Please complete the feedback form and return by **Wednesday 4<sup>th</sup> November 2020** via Email:  
[dianne.kelly@armaghbanbridgecraigavon.gov.uk](mailto:dianne.kelly@armaghbanbridgecraigavon.gov.uk)

Please tick this Box if you wish to be contacted regarding project news and updates:



By providing my details in this feedback form, I consent to the use of my personal data in accordance with Armagh Banbridge and Craigavon Council's Privacy Notice which is available at:  
<https://www.armaghbanbridgecraigavon.gov.uk/privacy/>

**THANK YOU FOR YOUR FEEDBACK**



**This project is supported by the European Union's INTERREG VA Programme, managed by the Special EU Programmes Body (SEUPB)**



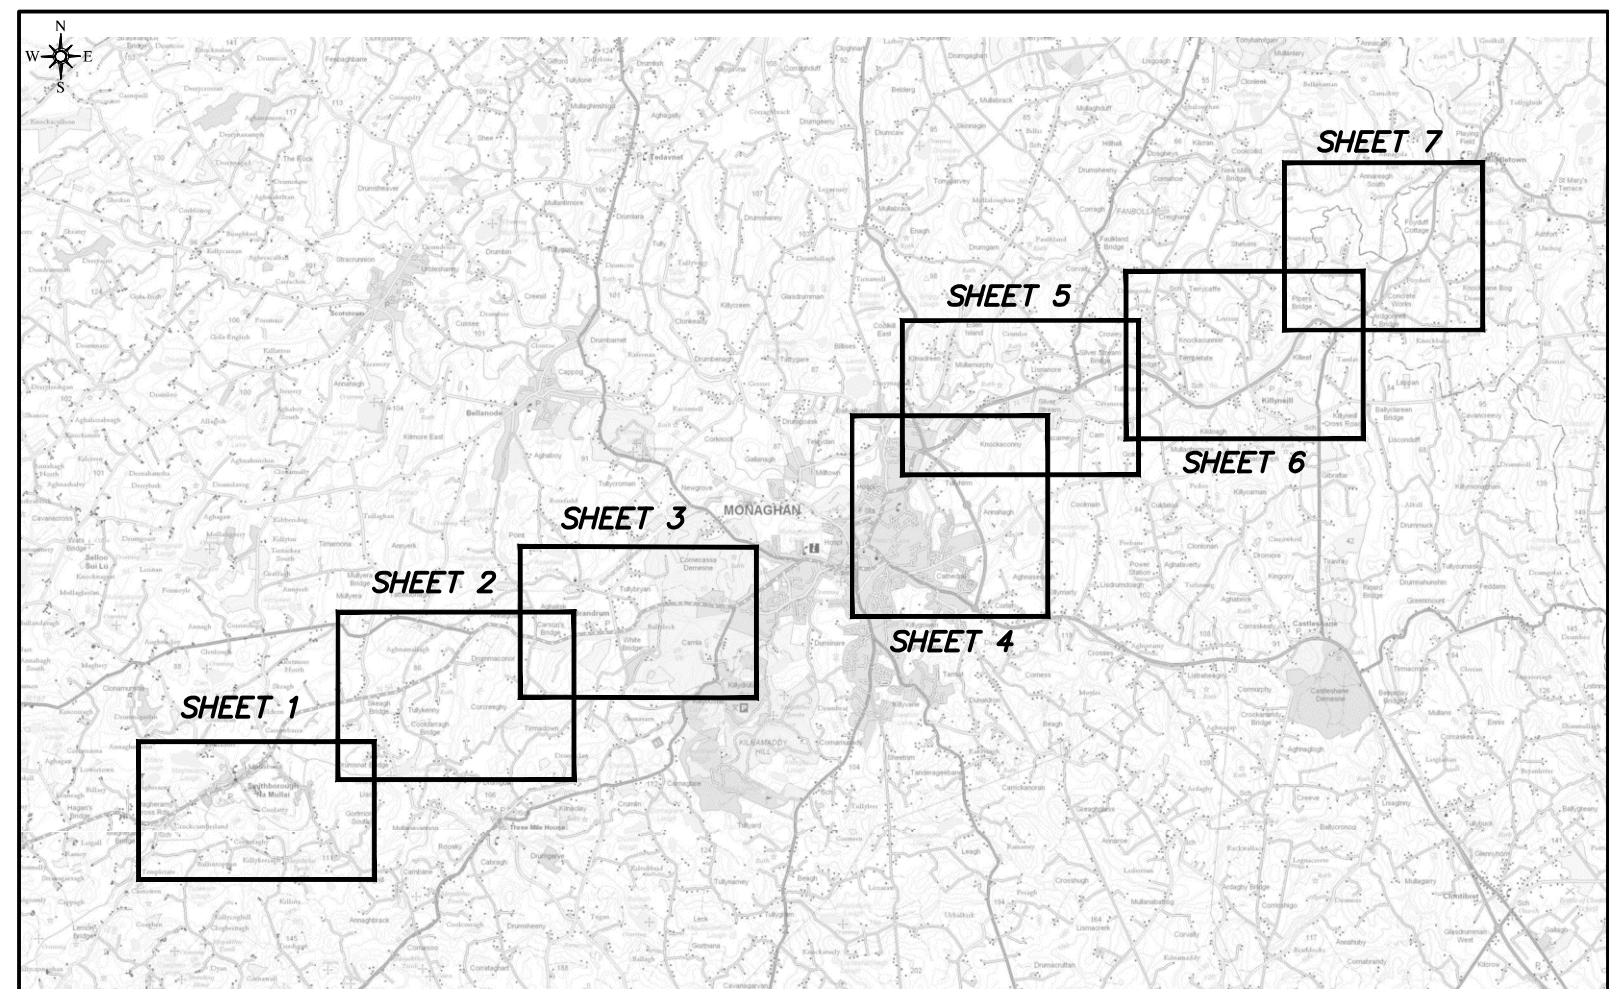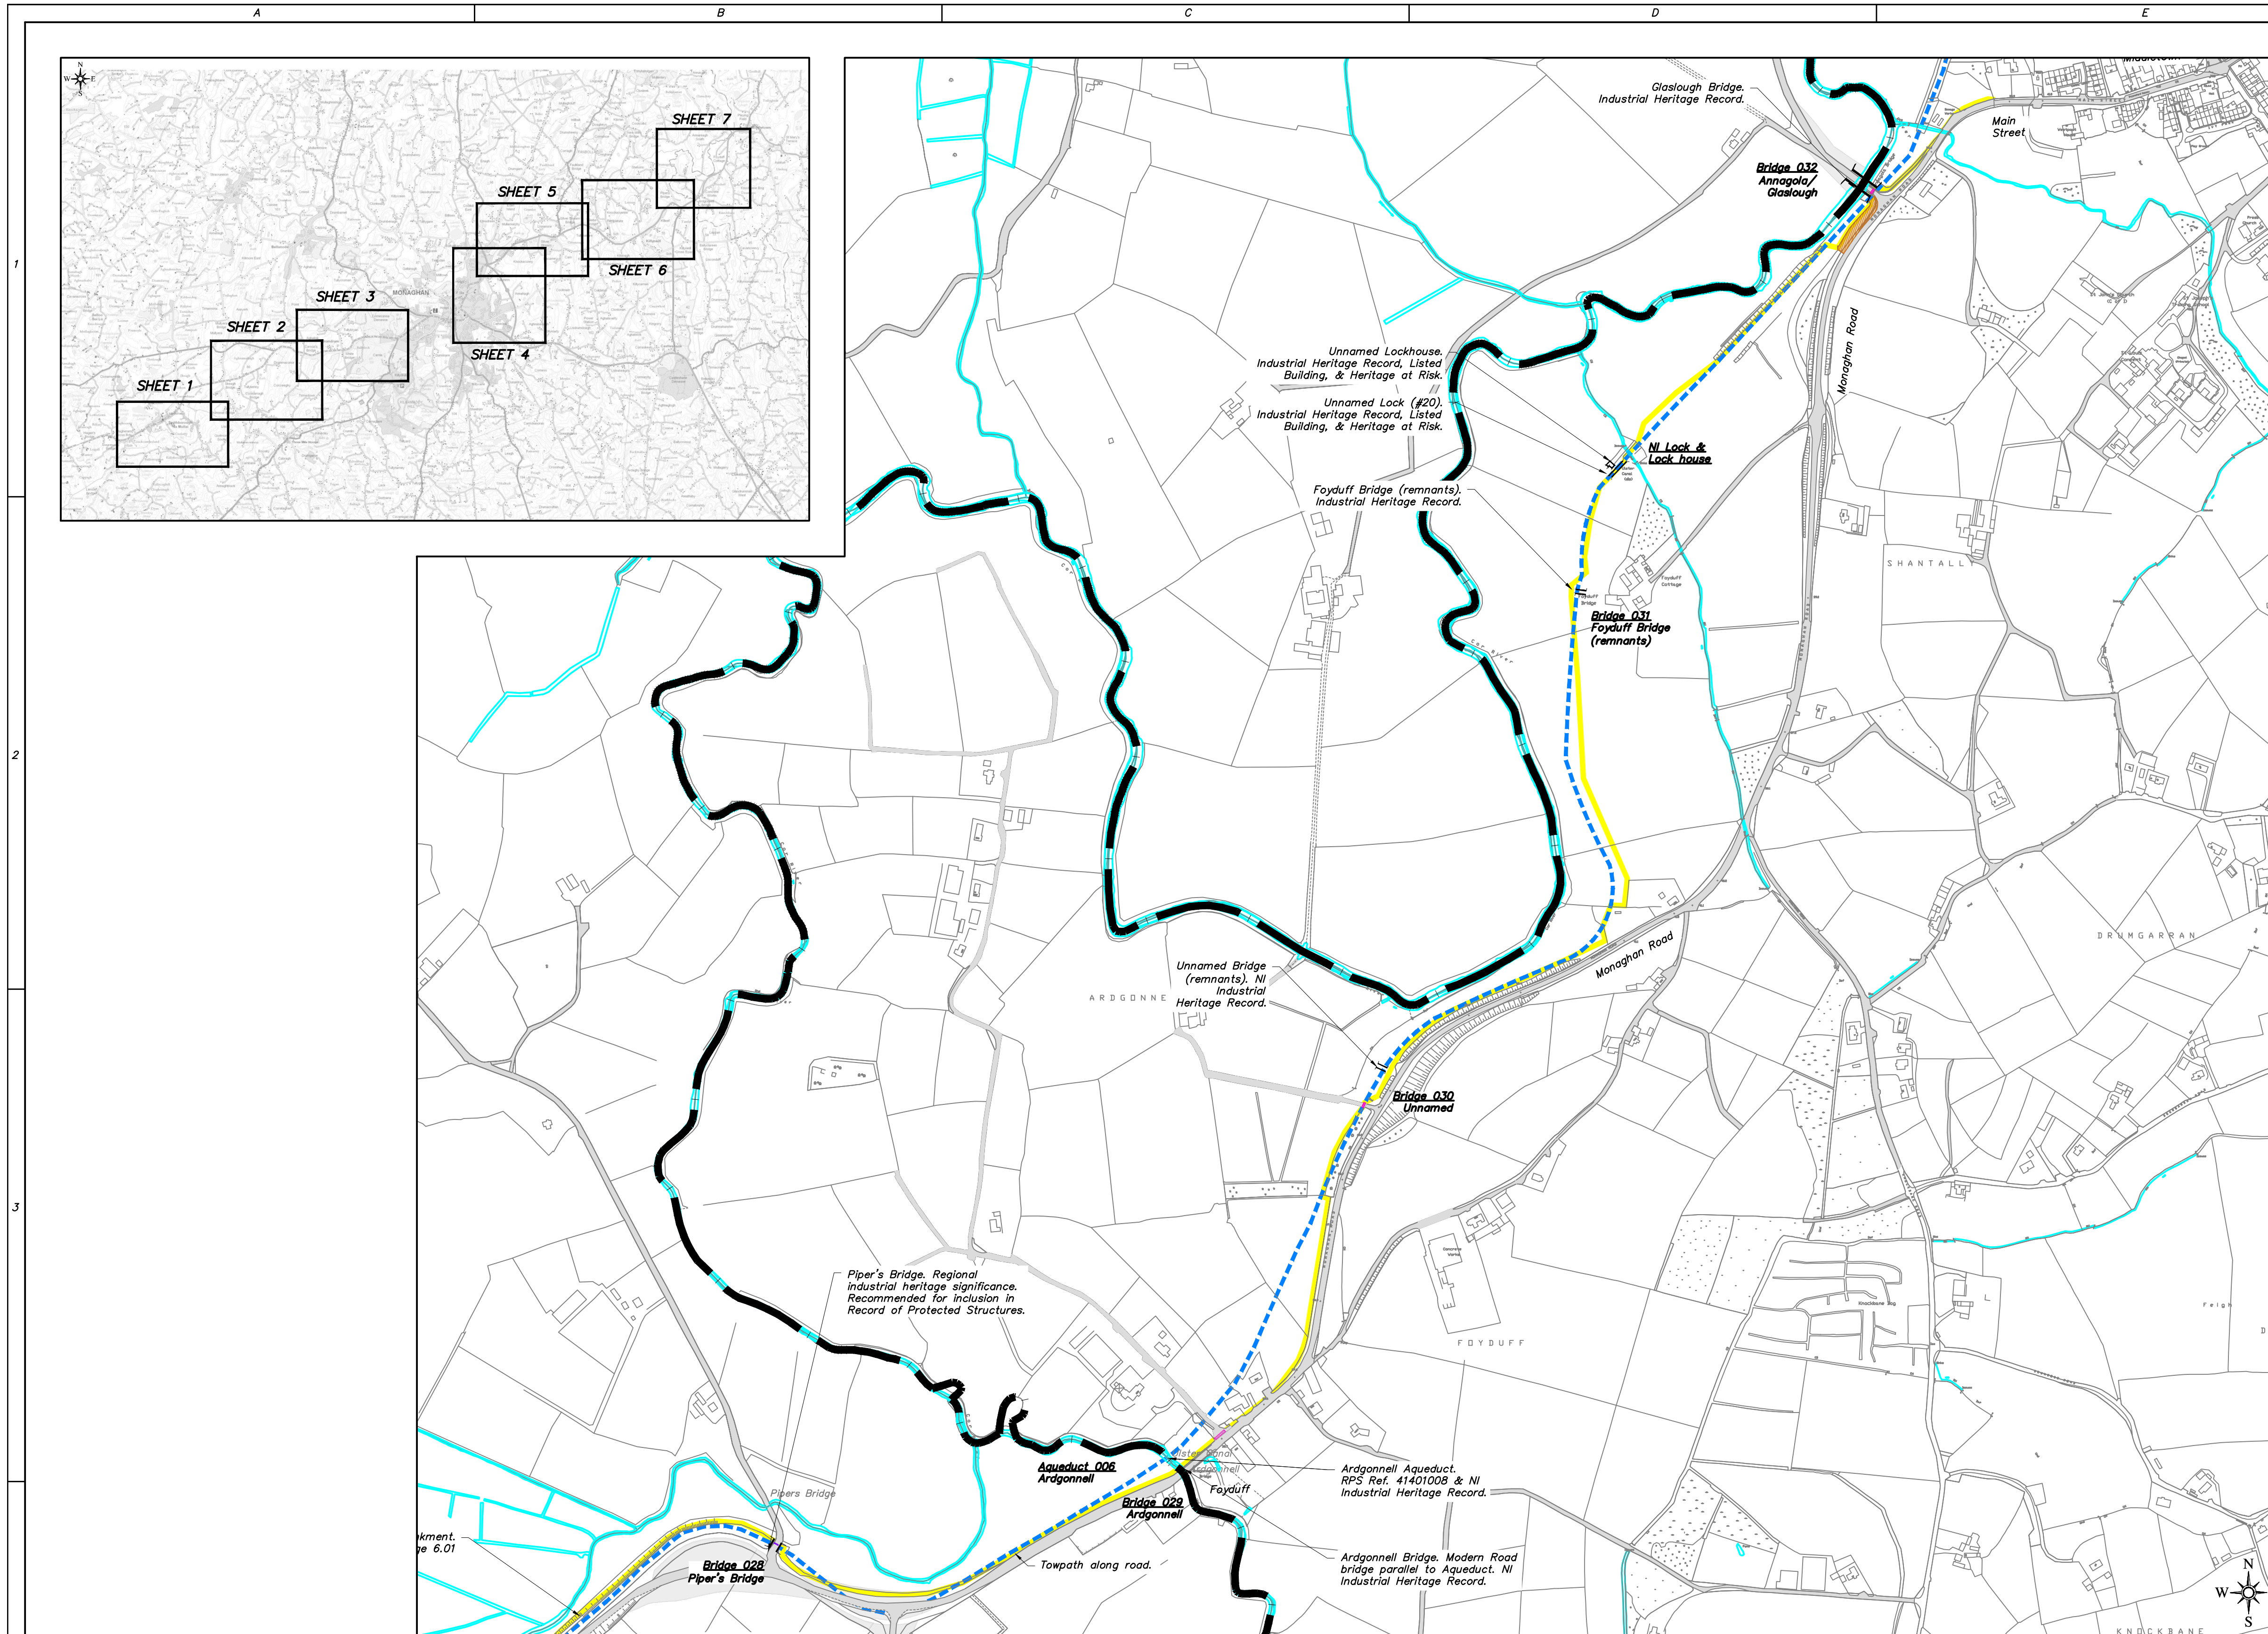

Rev.	Date	By	Check	Details	Appr.
FO01	11.10.19	NB	MJM	DRAFT route for discussion at workshop.	CML
FO02	29.10.19	NB	MJM	Updated DRAFT route for discussion following further walkovers.	CML
FO03	08.11.19	NB	MJM	Flood maps updated, notes added.	CML
FO04	17.01.2020	NB	MJM	Amendments to historic structure notes.	CML
FO05	29.07.2020	NB	MJM	Amendments to titleblock / legend.	CML

**LEGEND**

- Land Registered to Monaghan County Council
- Canal Lock
- Canal Bridge
- Existing Ulster Canal
- Infilled Ulster Canal
- Other Water Features
- Preferred Route
- Watercourse Crossing – Culvert
- Watercourse / Canal Crossing – Bridge
- Road Crossing
- Use of Existing Bridge Towpath
- Potential Amenity Area

Status	Date	By	Check	Drawing Status	Details	Appr.

**ROUTE DRAWING**

**Doran CONSULTING**  
 DELIVERING ENGINEERING EXCELLENCE

Nonwood House  
 96 - 102 Great Victoria Street  
 Belfast BT2 7BE  
 T 028 9023 3443  
 F 028 9023 5501  
 E mail@doran.co.uk  
 W www.doran.co.uk

Project Title:  
**Ulster Canal Greenway Phase 2  
 Smithborough to Middletown**

Drawing Title:  
**Recommended Route Corridor**

Sheet 7 of 7

Client/Architect:	Monaghan County Council		
Drawn by:	NB	Date:	Oct 2019
Checked by:	MJM	Scales:	1 : 5000
Approved by:	CML	Sheet Size:	A1

Project Number:	Orig.	Zone.	Level.	Type.	Disc.	Number.	Revision:
191063	DCL	SW	XX	GA	C	021	F005

**Interreg**

**Northern Ireland - Ireland - Scotland**  
 European Regional Development Fund

A project supported by the European Union's INTERREG VA Programme, and managed by the Special EU Programmes Body